




**SECTION F – WEATHERTEX BASIN THROUGH SURCHARGE PIT**  
SCALE 1:100

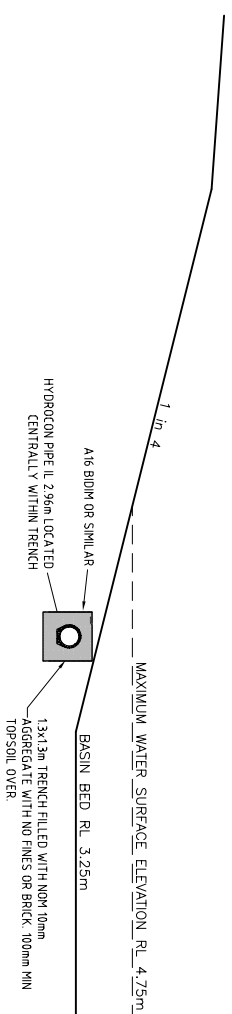

SECTION G - WEATHERTEX BASIN THROUGH HYDROCON TRENCH

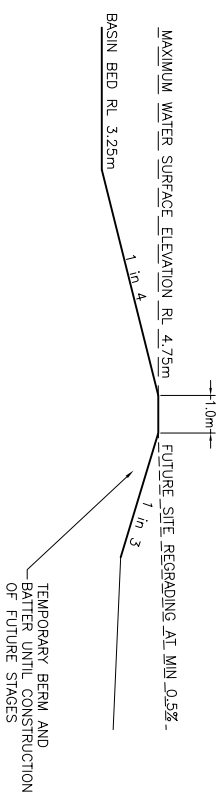


## SECTION H - WEATHERTEX BASIN THROUGH BERM AND BATTER

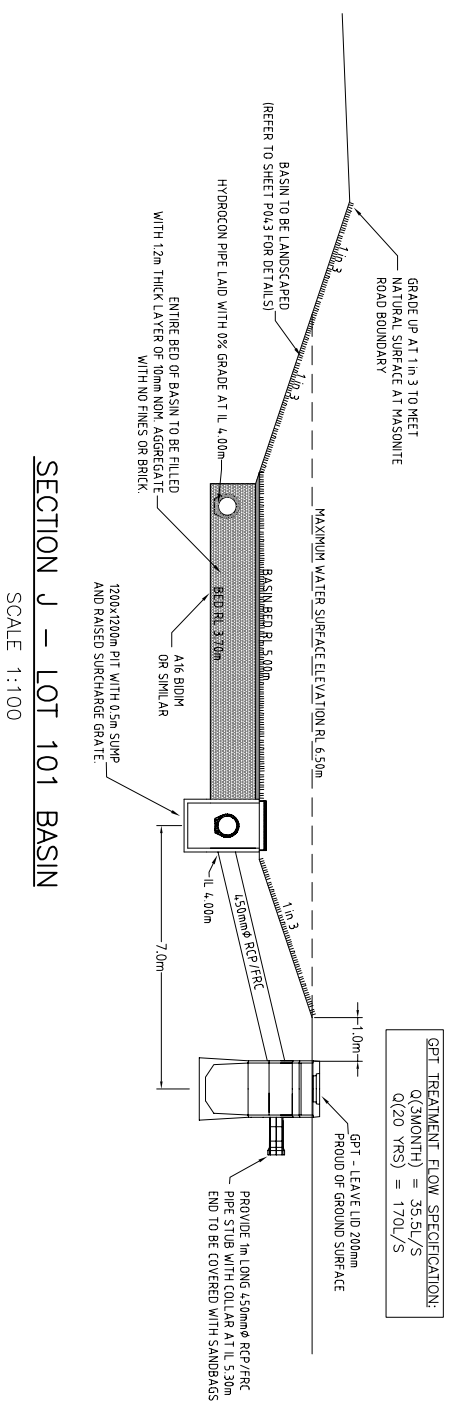


SECTION J - LOT 101 BASIN  
SCALE 1:100

FOR TENDER NOT FOR CONSTRUCTION

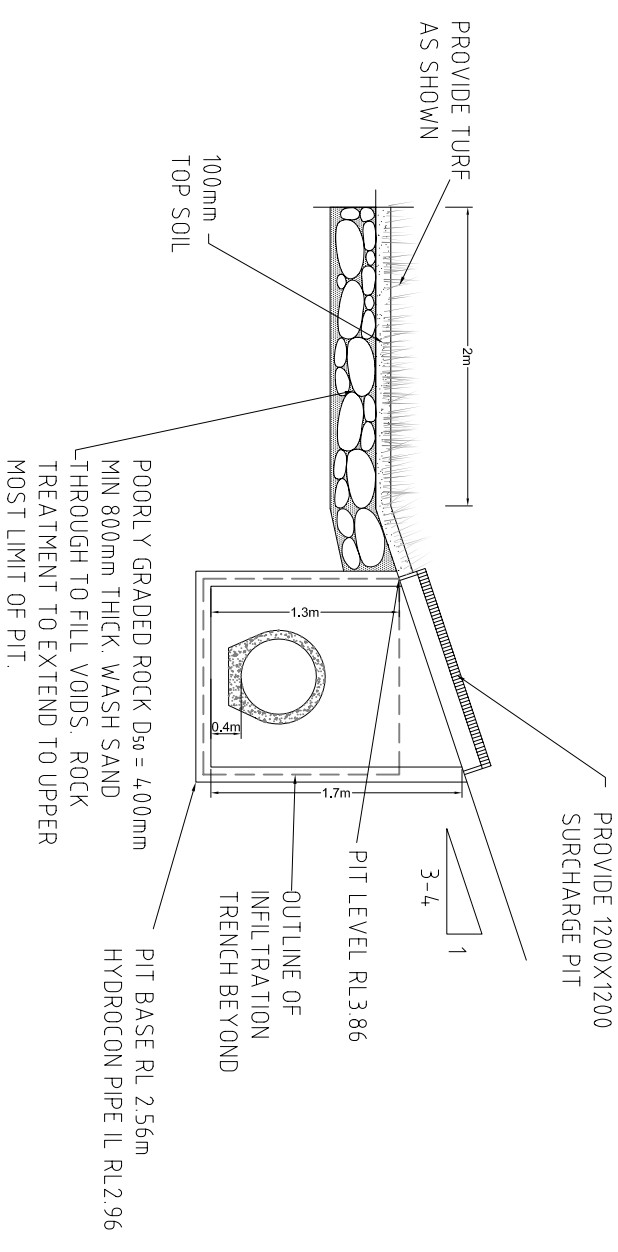

DETAIL B - SURCHARGE PIT ON BATTER

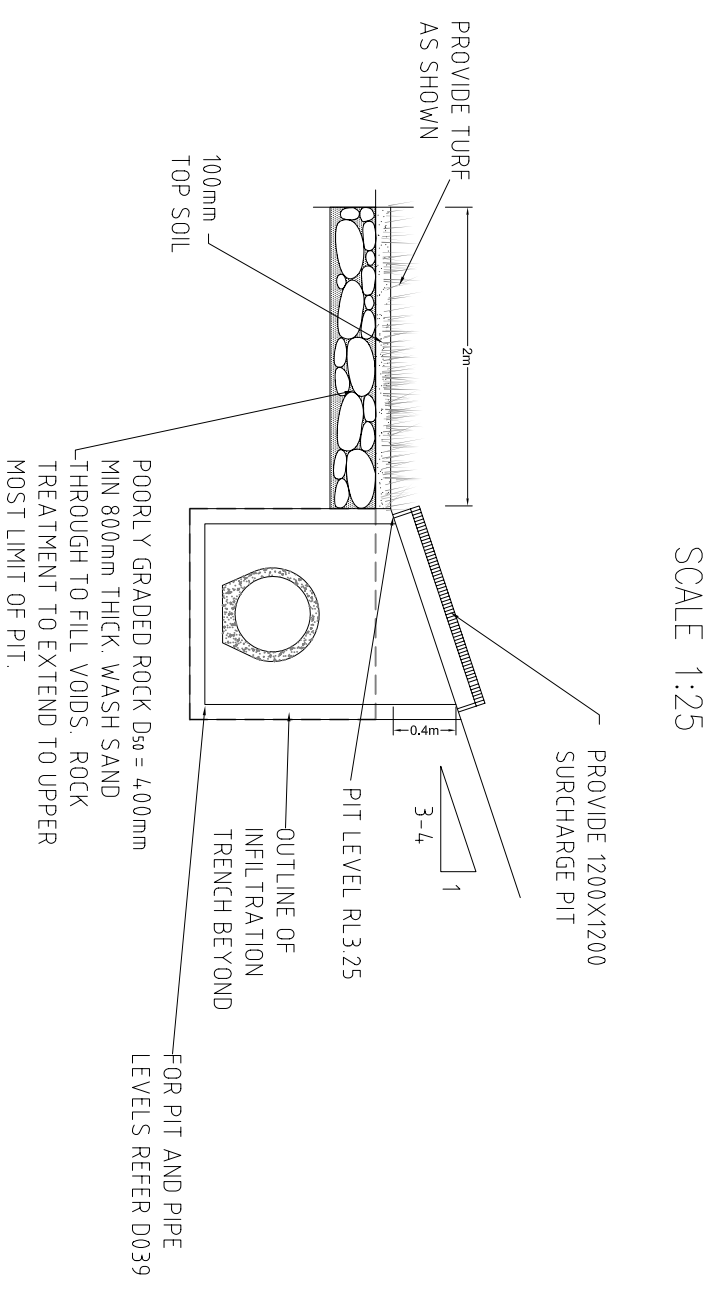

DETAIL C - SURCHARGE PIT ON BATTER LOT

SCALE 1:25